





FRONT ELEVATION

This is a 900 square metre classical house designed for a developer for a plot in Surrey

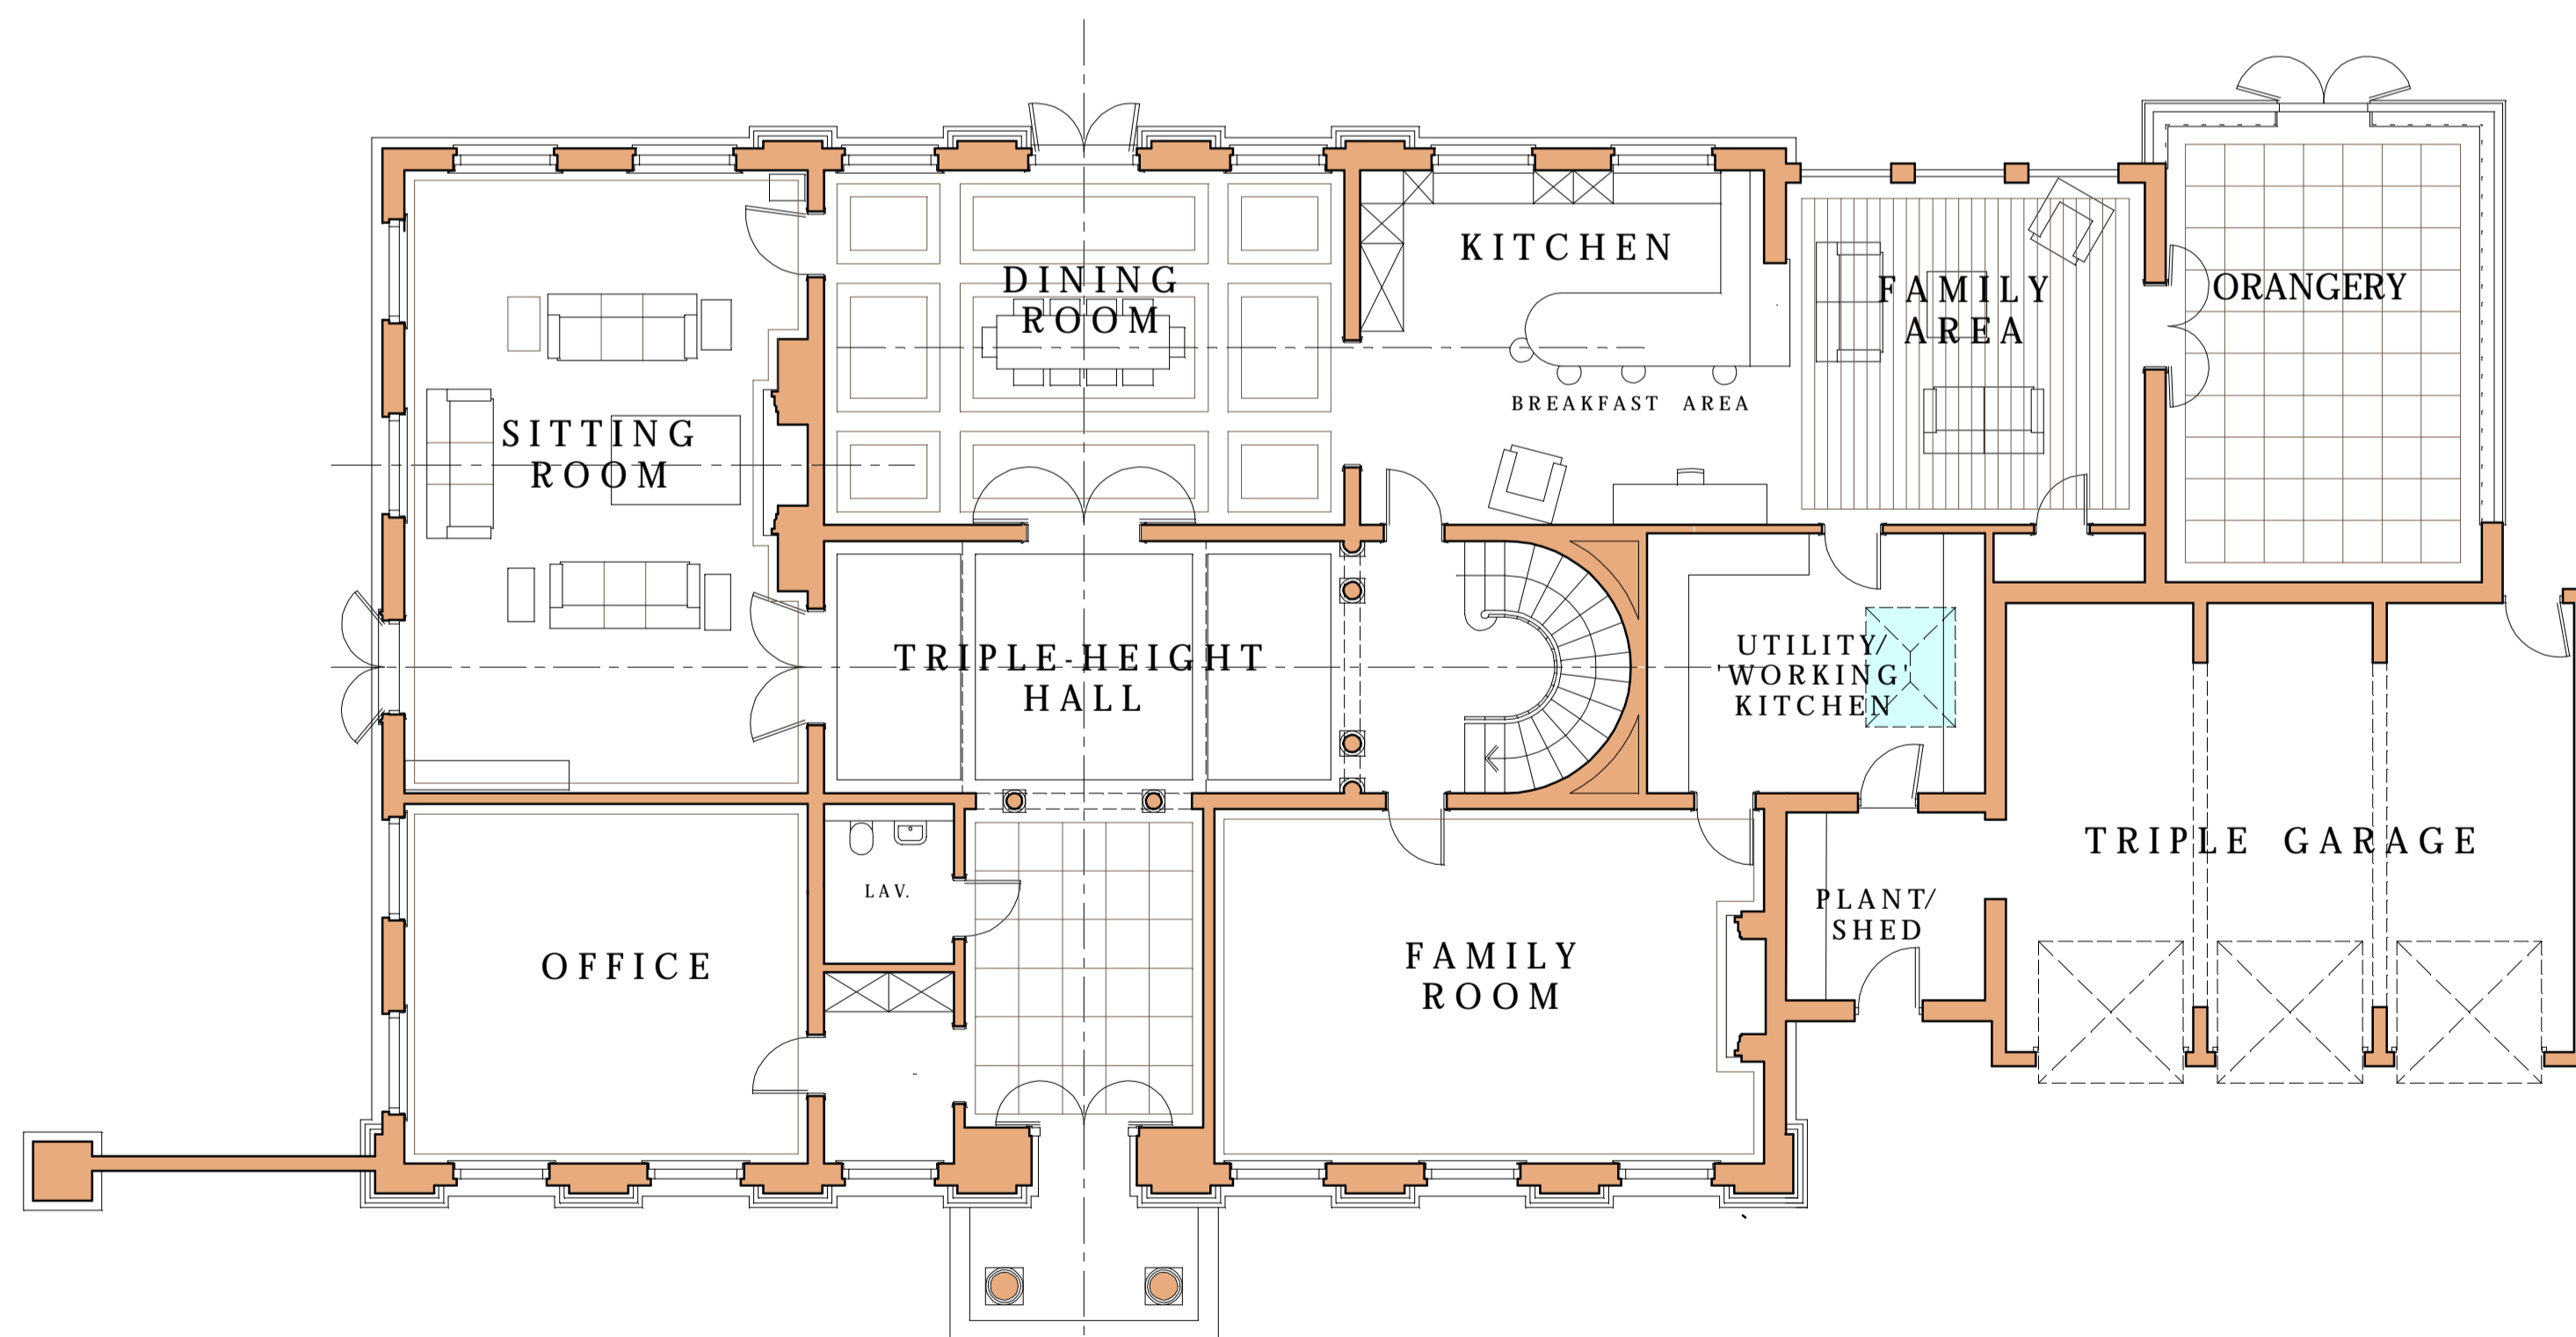

GROUND FLOOR PLAN

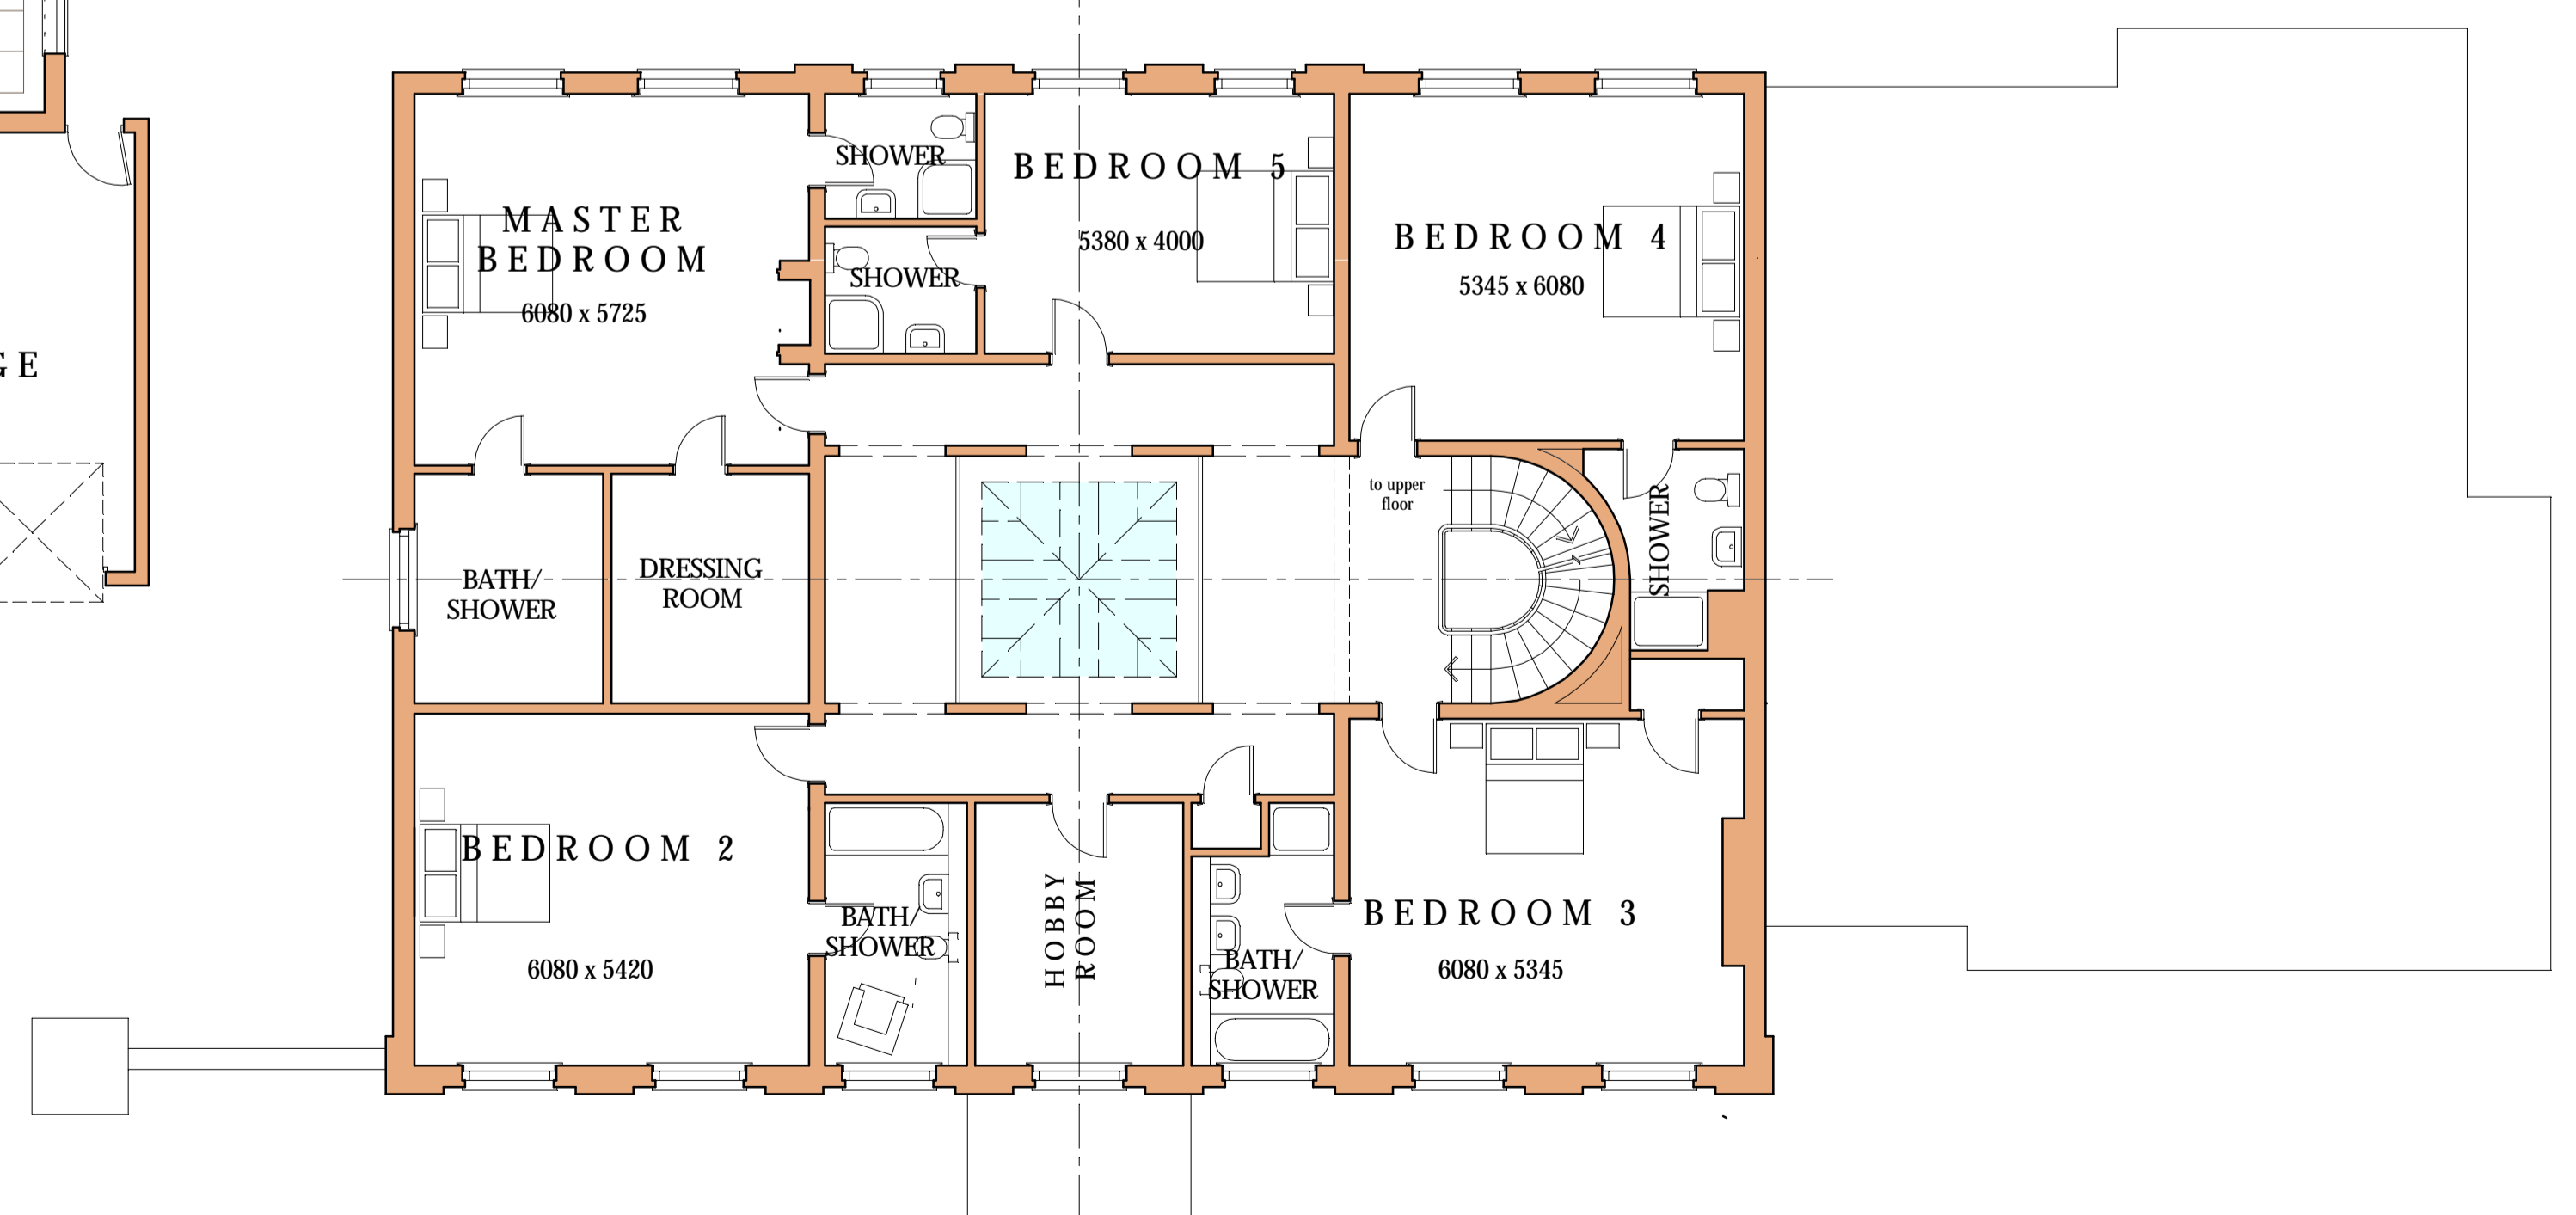

FIRST FLOOR PLAN